


PROPERTY SURVEY FOR

HARVEY GEE

SECTION 34, TOWNSHIP 3 SOUTH, RANGE 4 WEST

UINTAH SPECIAL BASE AND MERIDIAN

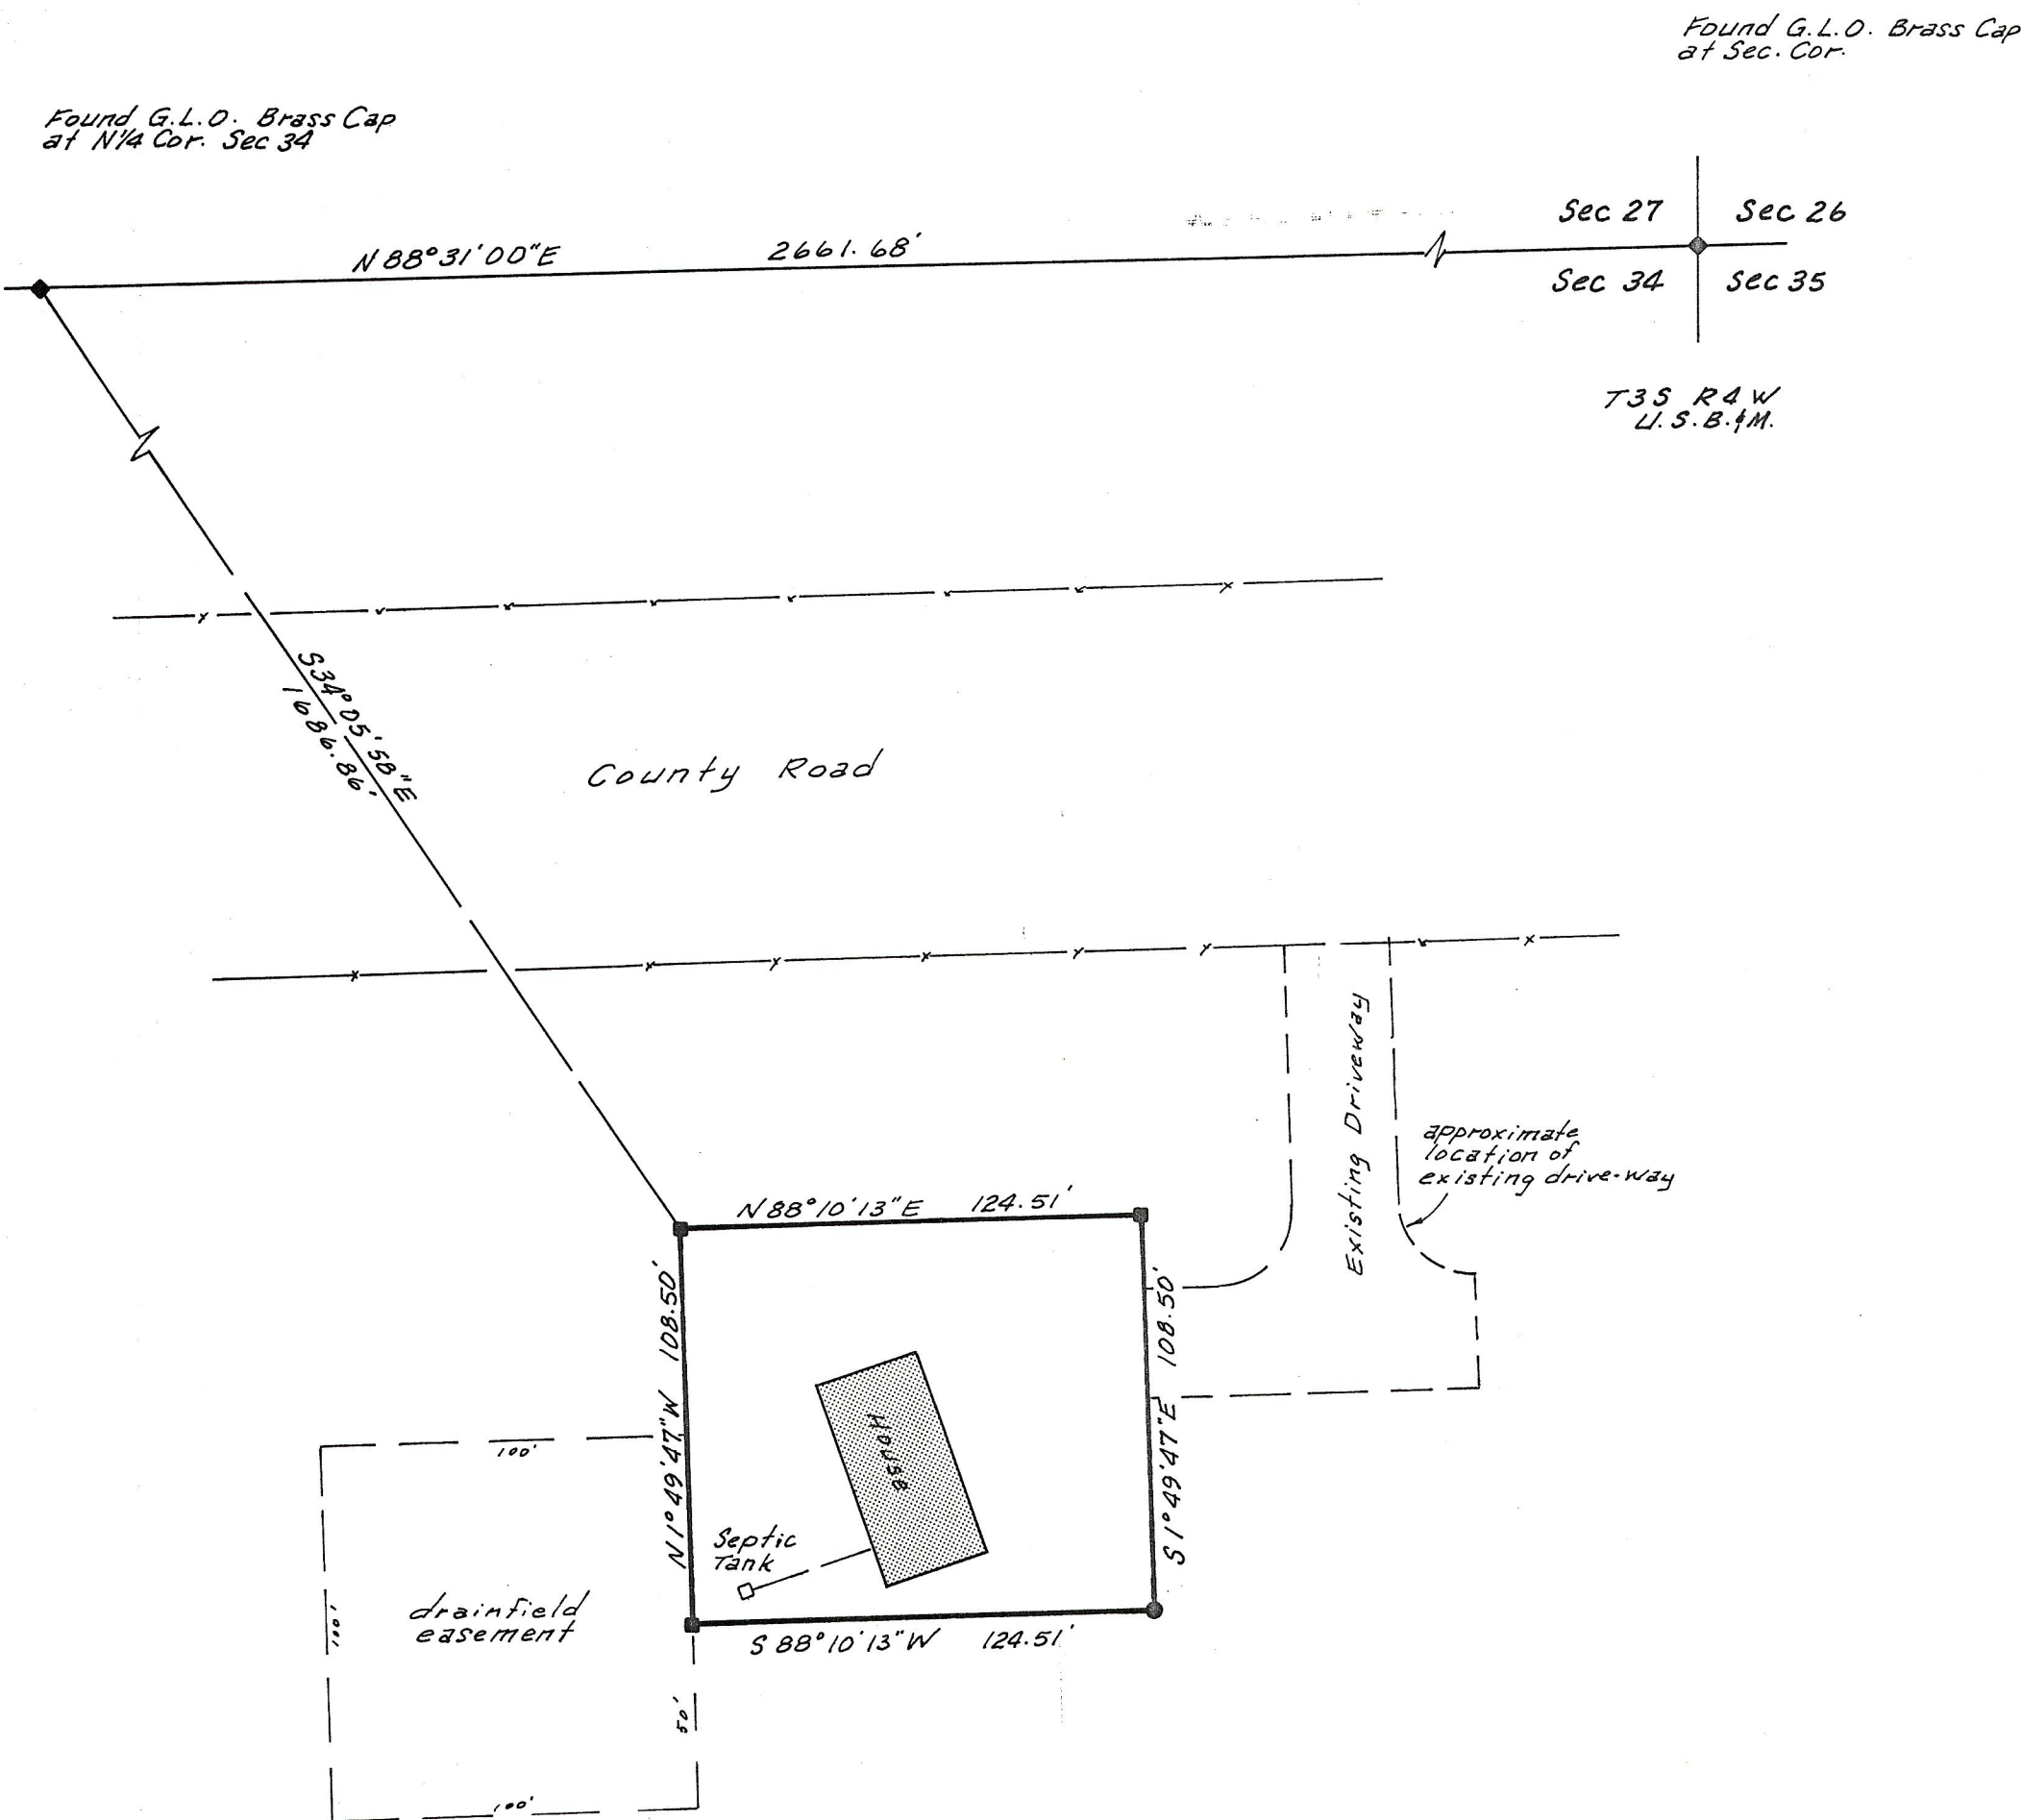


DESCRIPTION OF PARCEL

Beginning at a point which is South 34°05'58" East 1686.86 feet from the North Quarter Corner of Section 34, Township 3 South, Range 4 West of the Uintah Special Base and Meridian;
Thence North 88°10'13" East 124.51 feet;
Thence South 1°49'47" East 108.50 feet;
Thence South 88°10'13" West 124.51 feet;
Thence North 1°49'47" West 108.50 feet to the Point of Beginning, containing 0.31 acres,
TOGETHER WITH a right-of-a-way over the existing driveway to the County Road and,
TOGETHER WITH the following described easement for the septic disposal system: Beginning at the Southwest Corner of the above described parcel; Thence South 1°49'47" East 50 feet; Thence South 88°10'13" West 100 feet; Thence North 1°49'47" West 100 feet; Thence North 88°10'13" East 100 feet to the West line of said parcel; Thence South 1°49'47" East 50 feet to the Point of Beginning.

SURVEYOR'S CERTIFICATE

This is to certify that I have surveyed the parcel of land shown on this plat, and that the monuments indicated were found or set during said survey, and that this plat accurately represents said survey to the best of my knowledge.

Jerry D. Allred
Jerry D. Allred, Registered Land
Surveyor, Cert. No. 3817 (Utah)

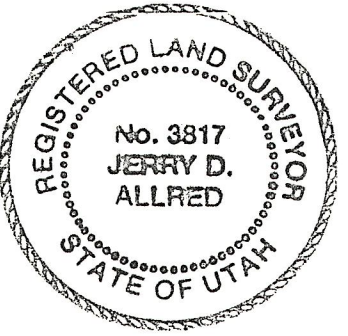


Legend & Notes

- 1/2"x24" rebar with plastic cap.
- 12" spike set in tree trunk



Duchesne Co. Surveyors File #400

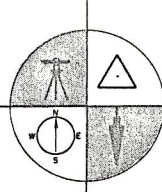 **JERRY D. ALLRED & ASSOCIATES**
Surveying & Engineering Consultants
121 North Center Street
P.O. Box 975
DUCHESTER, UTAH 84021
(801) 738-5352